


CAVENDISH ROAD
ST GEORGES HILL, WEYBRIDGE



CAVENDISH ROAD
ST GEORGES HILL, WEYBRIDGE

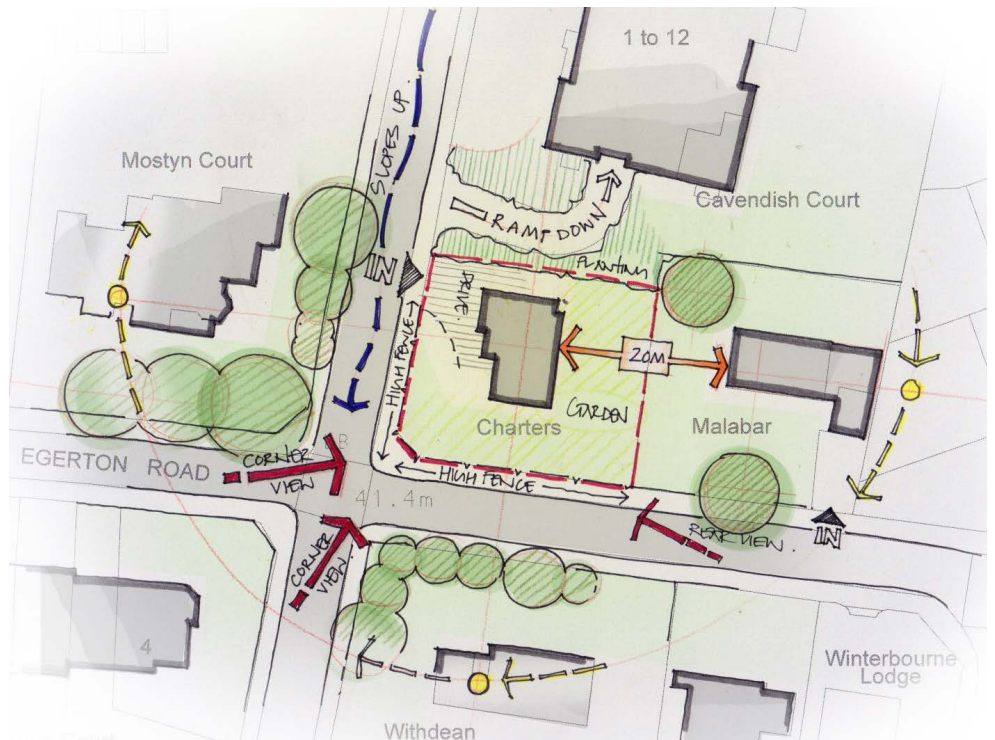

Sketch | Site Opportunities ◀


Type Of Project: Residential New Build

Client: Private

Stage: Planning



GIA: 400m²

Total cost: £

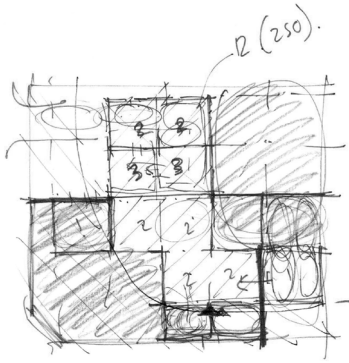


Sketch | Concept

1:100 Model | Proposed Massing

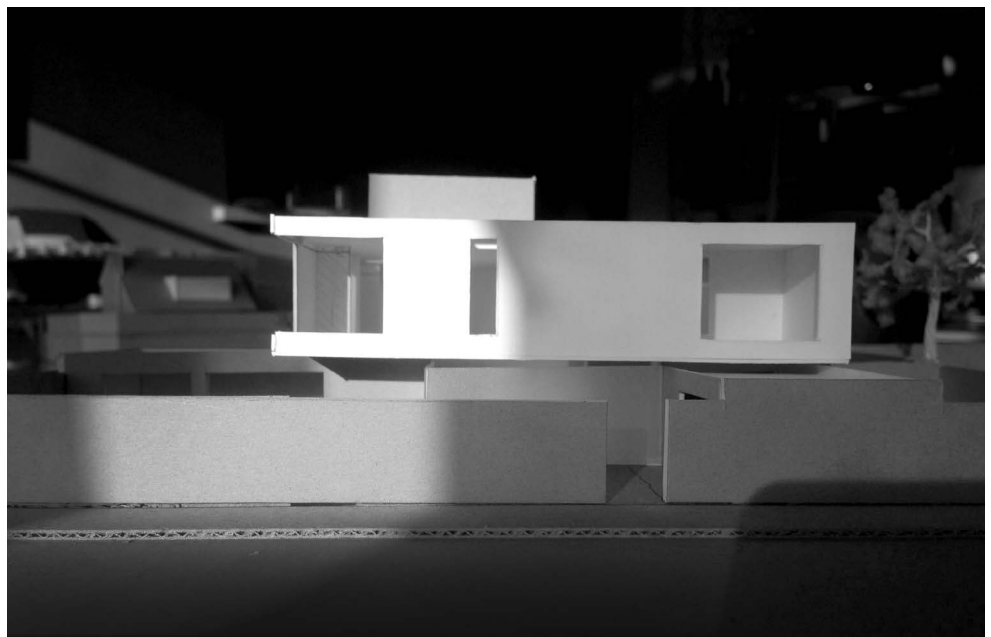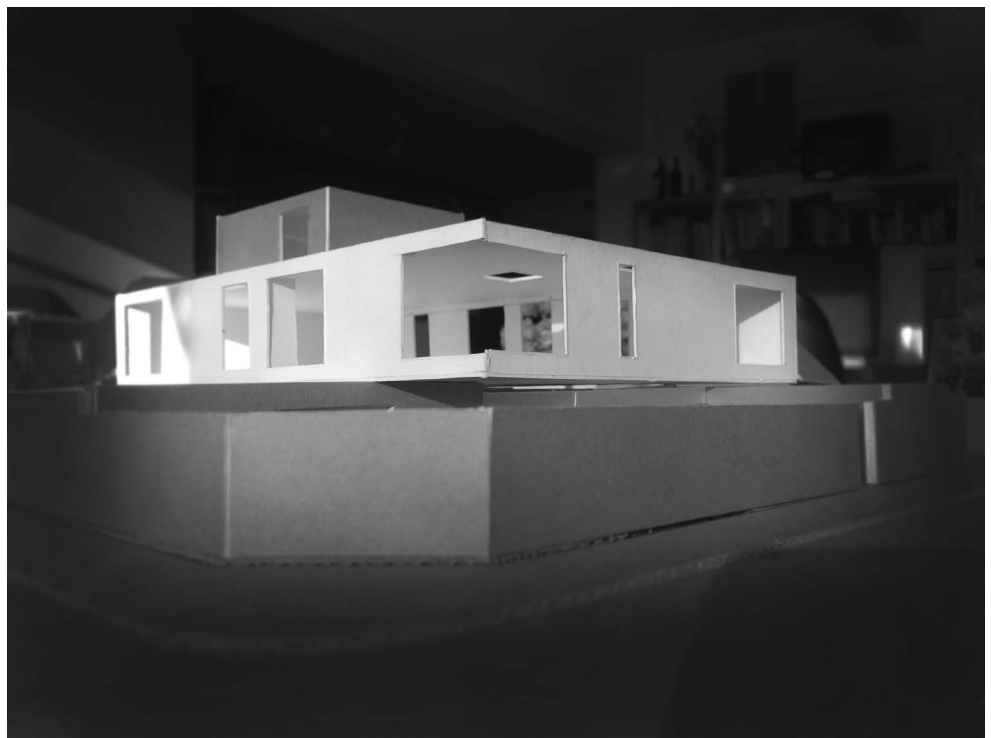

CAVENDISH ROAD
ST GEORGES HILL, WEYBRIDGE

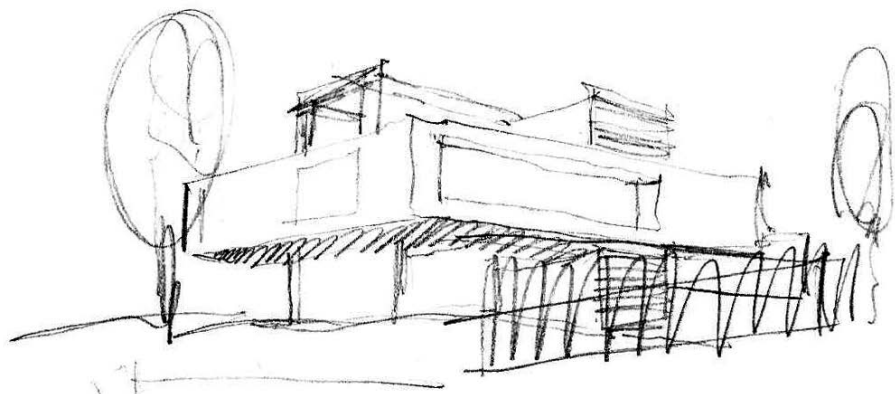

● Sketch | Concept

● Render | Street perspective



CAVENDISH ROAD
ST GEORGES HILL, WEYBRIDGE



Site Photograph | Existing


Render | Back garden perspective



CAVENDISH ROAD
ST GEORGES HILL, WEYBRIDGE



Sketch | Orthographic

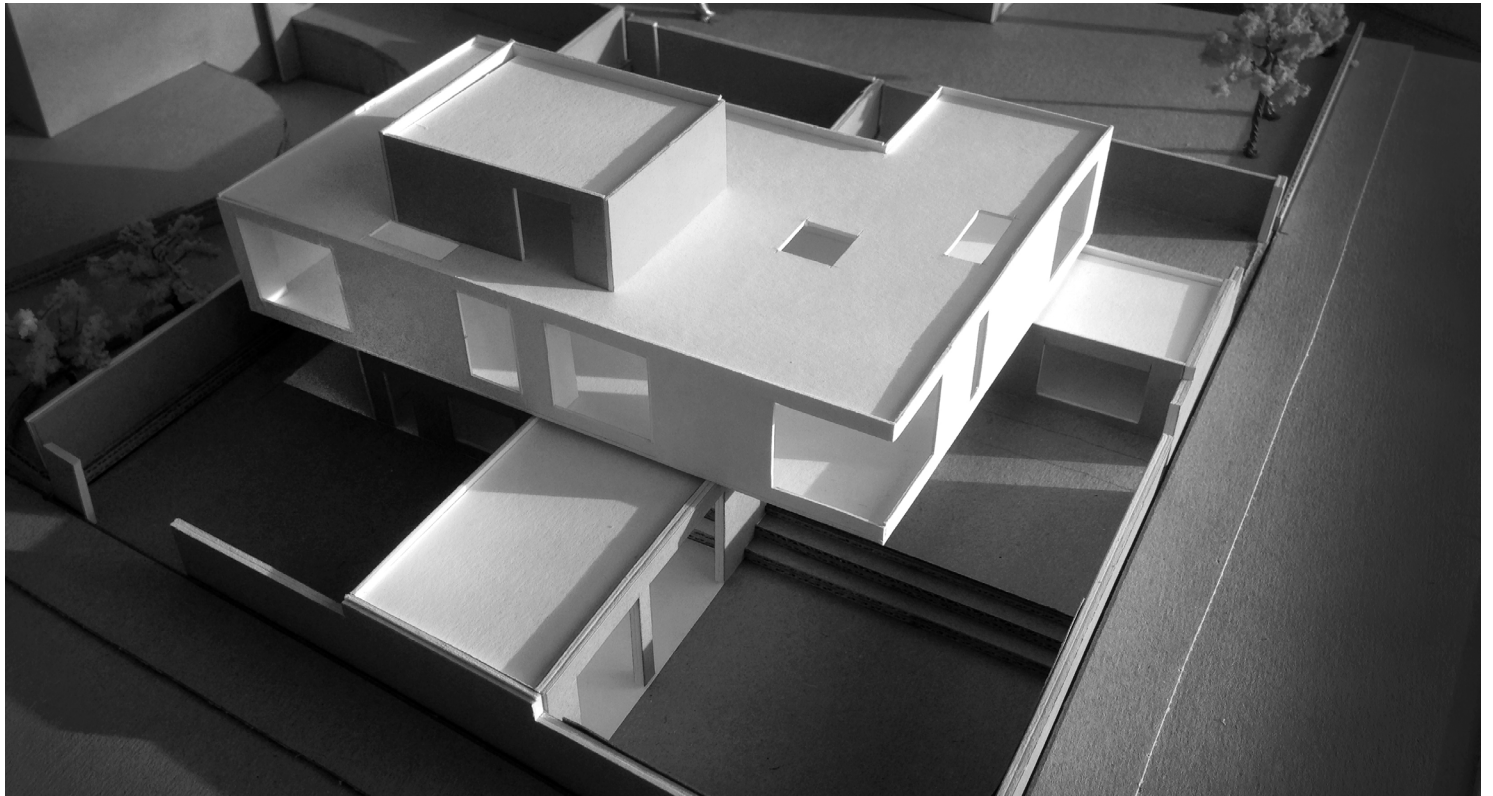

1:100 Model | Massing

Situated in the heart of St Georges Hill, Weybridge, the proposal includes two separate three bedroom units each with their own garden. A key driver of the design was to create the illusion of one large home.

The north facing garden requires clever design, in effect turning the property around. A two metre high brick wall to the corner of the plot hides a walled garden around which the main living, dining and kitchen spaces are situated.

On the first floor, bedrooms benefit from deepset window with balconies. A Linit glass box sits at the second storey which at night will glow amidst the wooded surroundings.

The scheme has been designed in accordance with strict planning and national policy guidelines just outside of the conservation area.



Render | Street perspective